


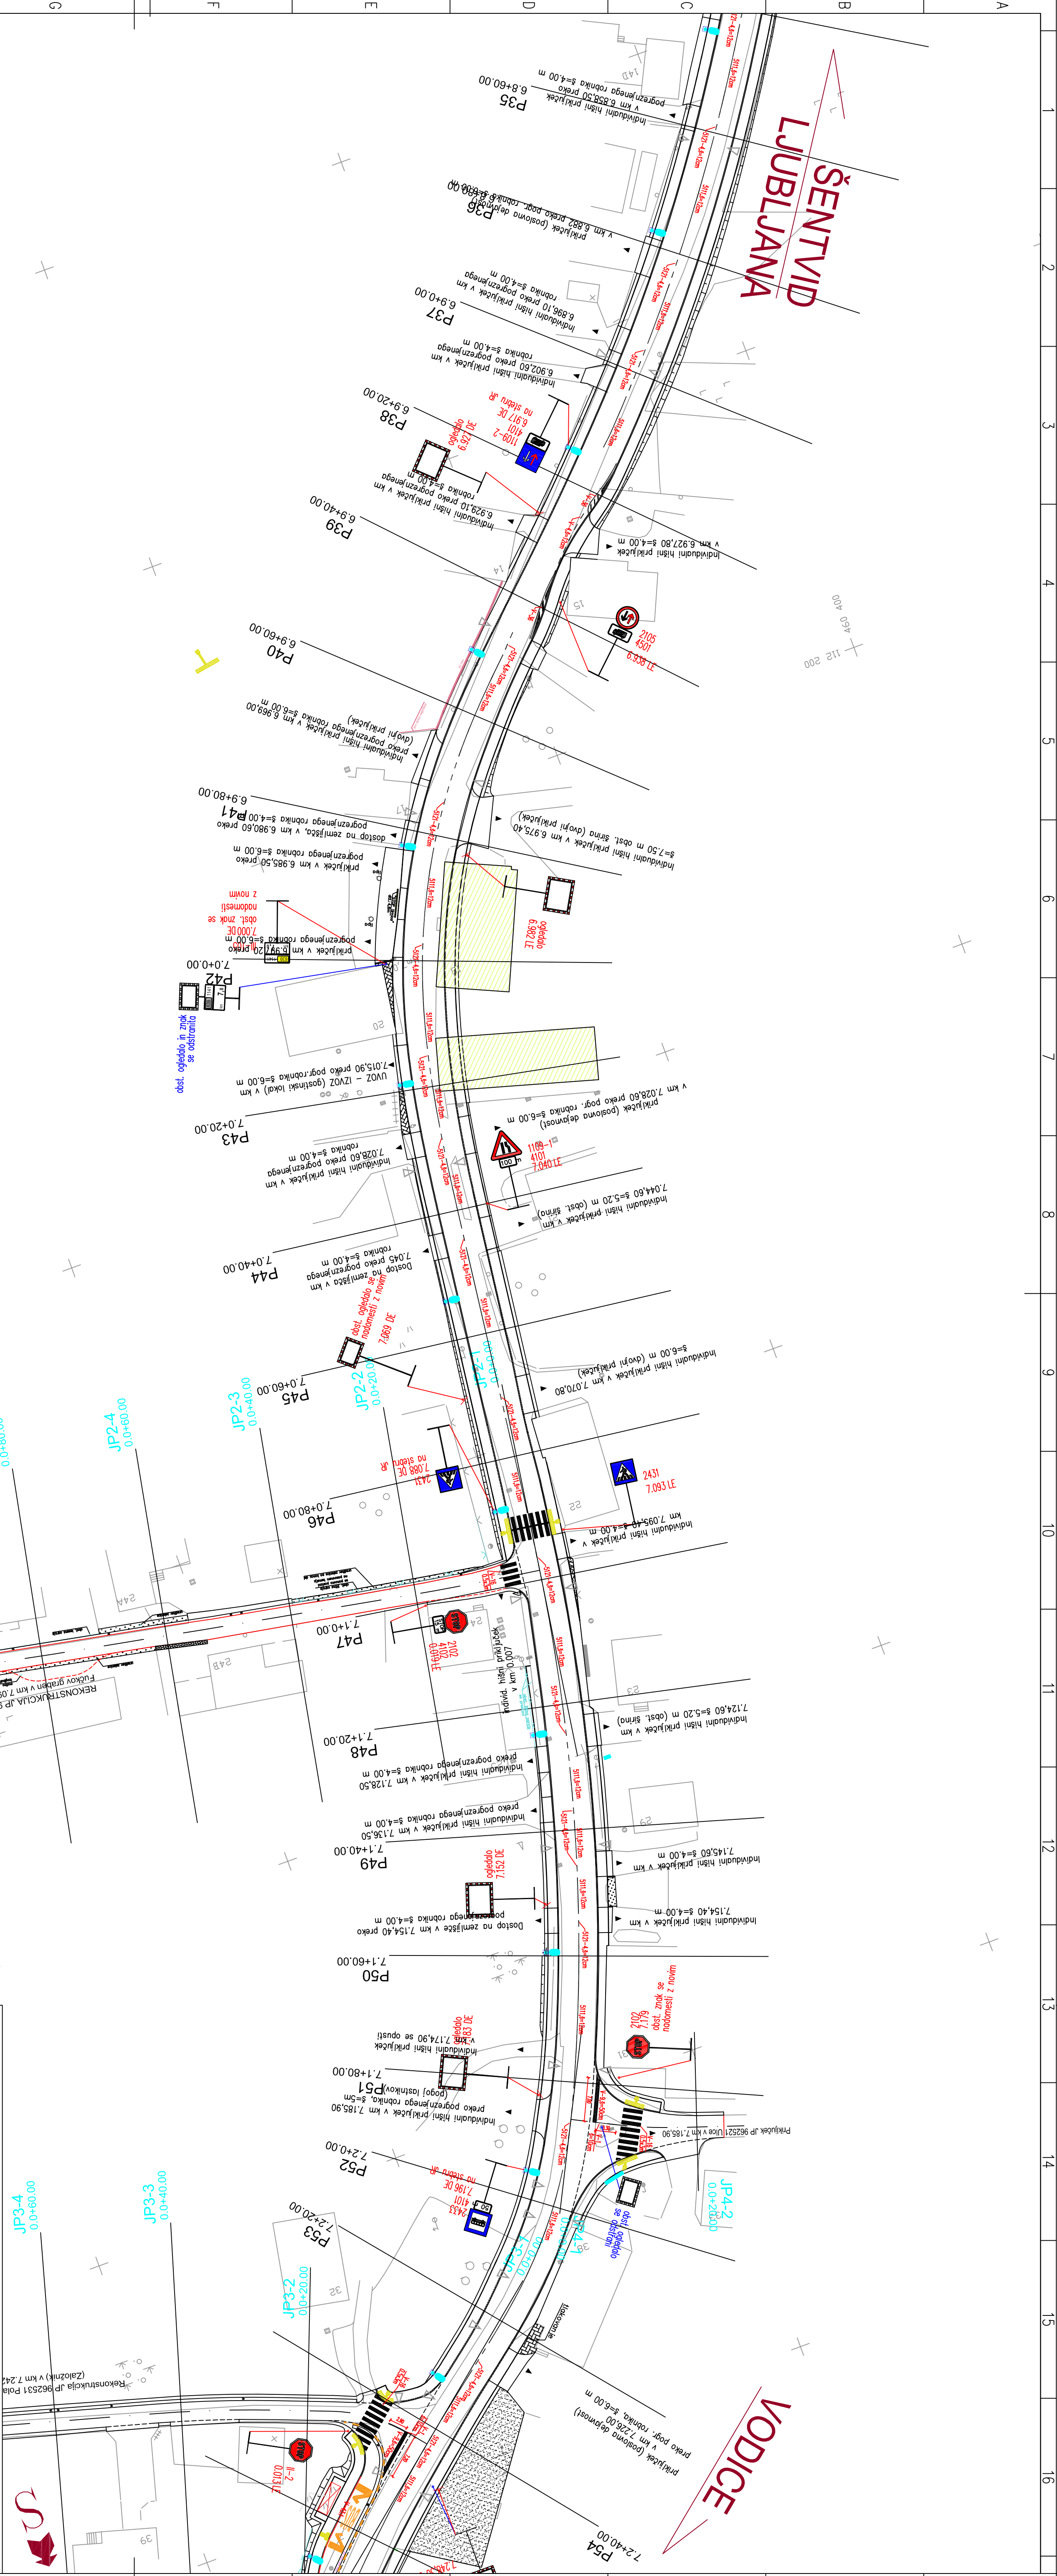

LEGENDA OZNAK PROMETNE OPREME



nov prometni znak



obstoječ PZ z navedenim ukrepom



kandelaber javne razsvetljave

[illegible]